



PINEVIEW ROAD WIDENING
FROM SHOP ROAD TO GARNERS FERRY ROAD
(5 LANE SECTION)

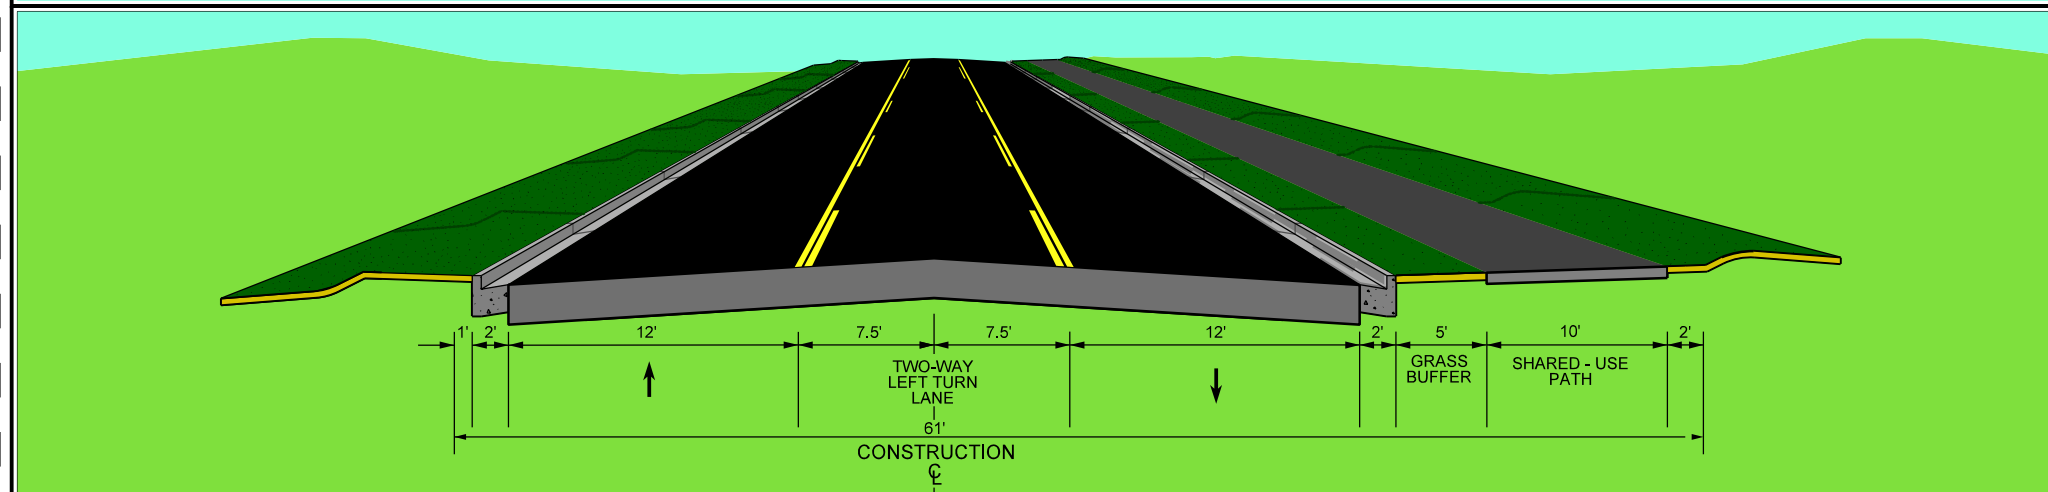

PINEVIEW ROAD WIDENING
METAL PARK DRIVE TO SHOP ROAD
(3 LANE SECTION)

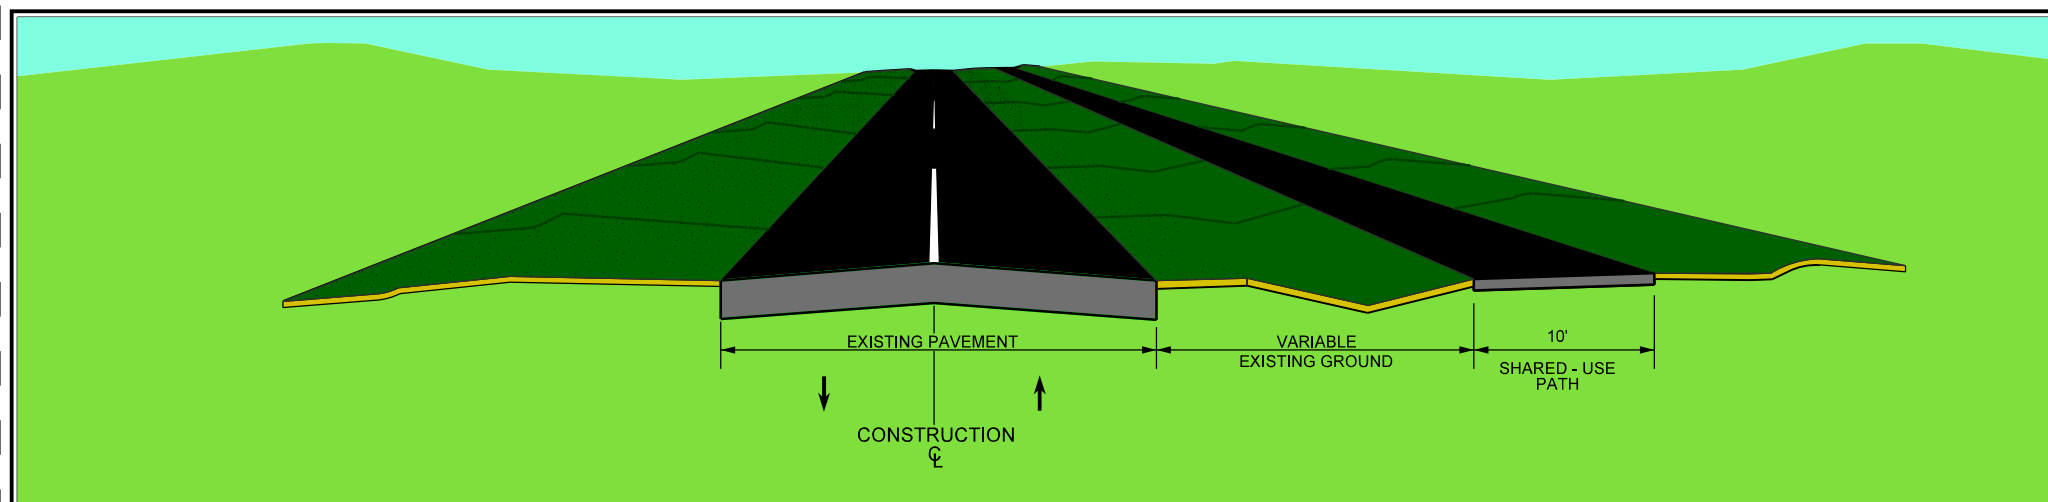

PINEVIEW ROAD WIDENING
FROM BLUFF ROAD TO METAL PARK DRIVE
(EXISTING 2 LANE SECTION)

